

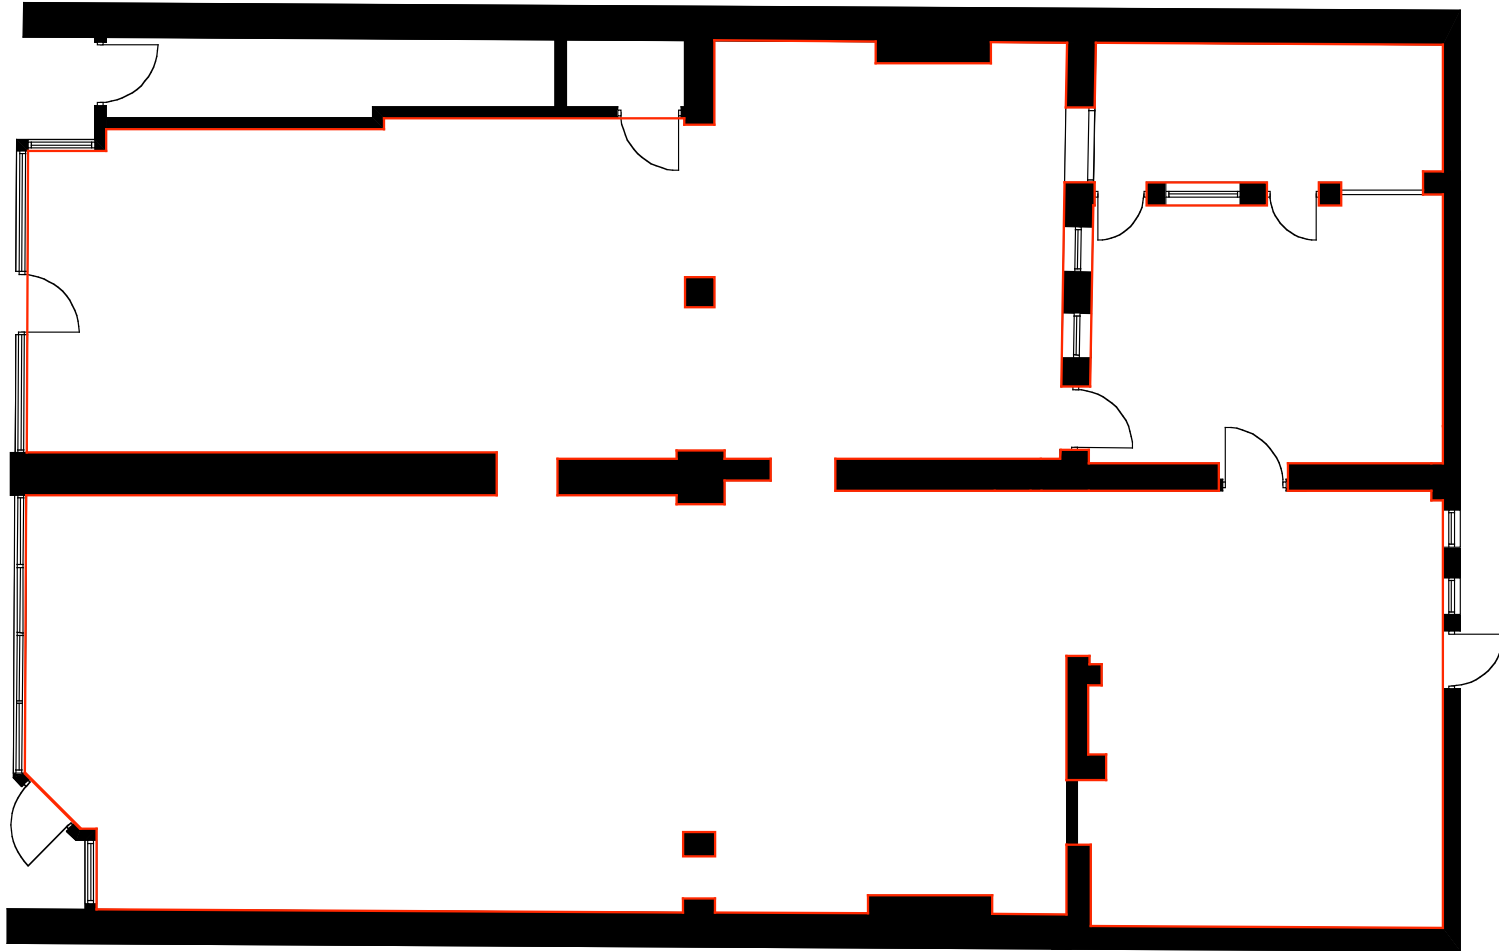


29-31 St. Johns Wood High Street
LONDON
NW8 7NH

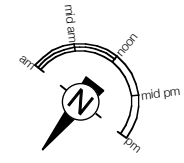


Ground Floor

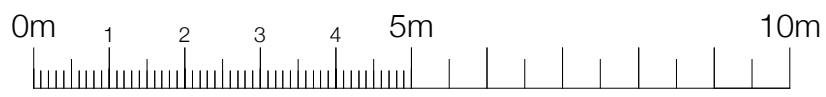

Scale in meters 1:100
A3 Print Size

OS Map extract Crown Copyright
Metric Scale 1 : 1250
Location at Ground Floor Level

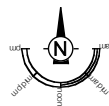

Ordnance Survey, (c) Crown Copyright 2019. All rights reserved. Licence number 100022432