



RETAIL AT THE

THE KODAK

COVENT GARDEN
WC2

GOAD PLAN



**THE
KODAK**



THE KODAK BUILDING

THE
KODAK



PROPOSED OFFICE ENTRANCE

CGI



RECEPTION AREA

CGI



WAITING AREA

CGI




KEELEY STREET ENTRANCE




Plans not to scale. For indicative purpose only.

731 SQ FT
68 SQ M

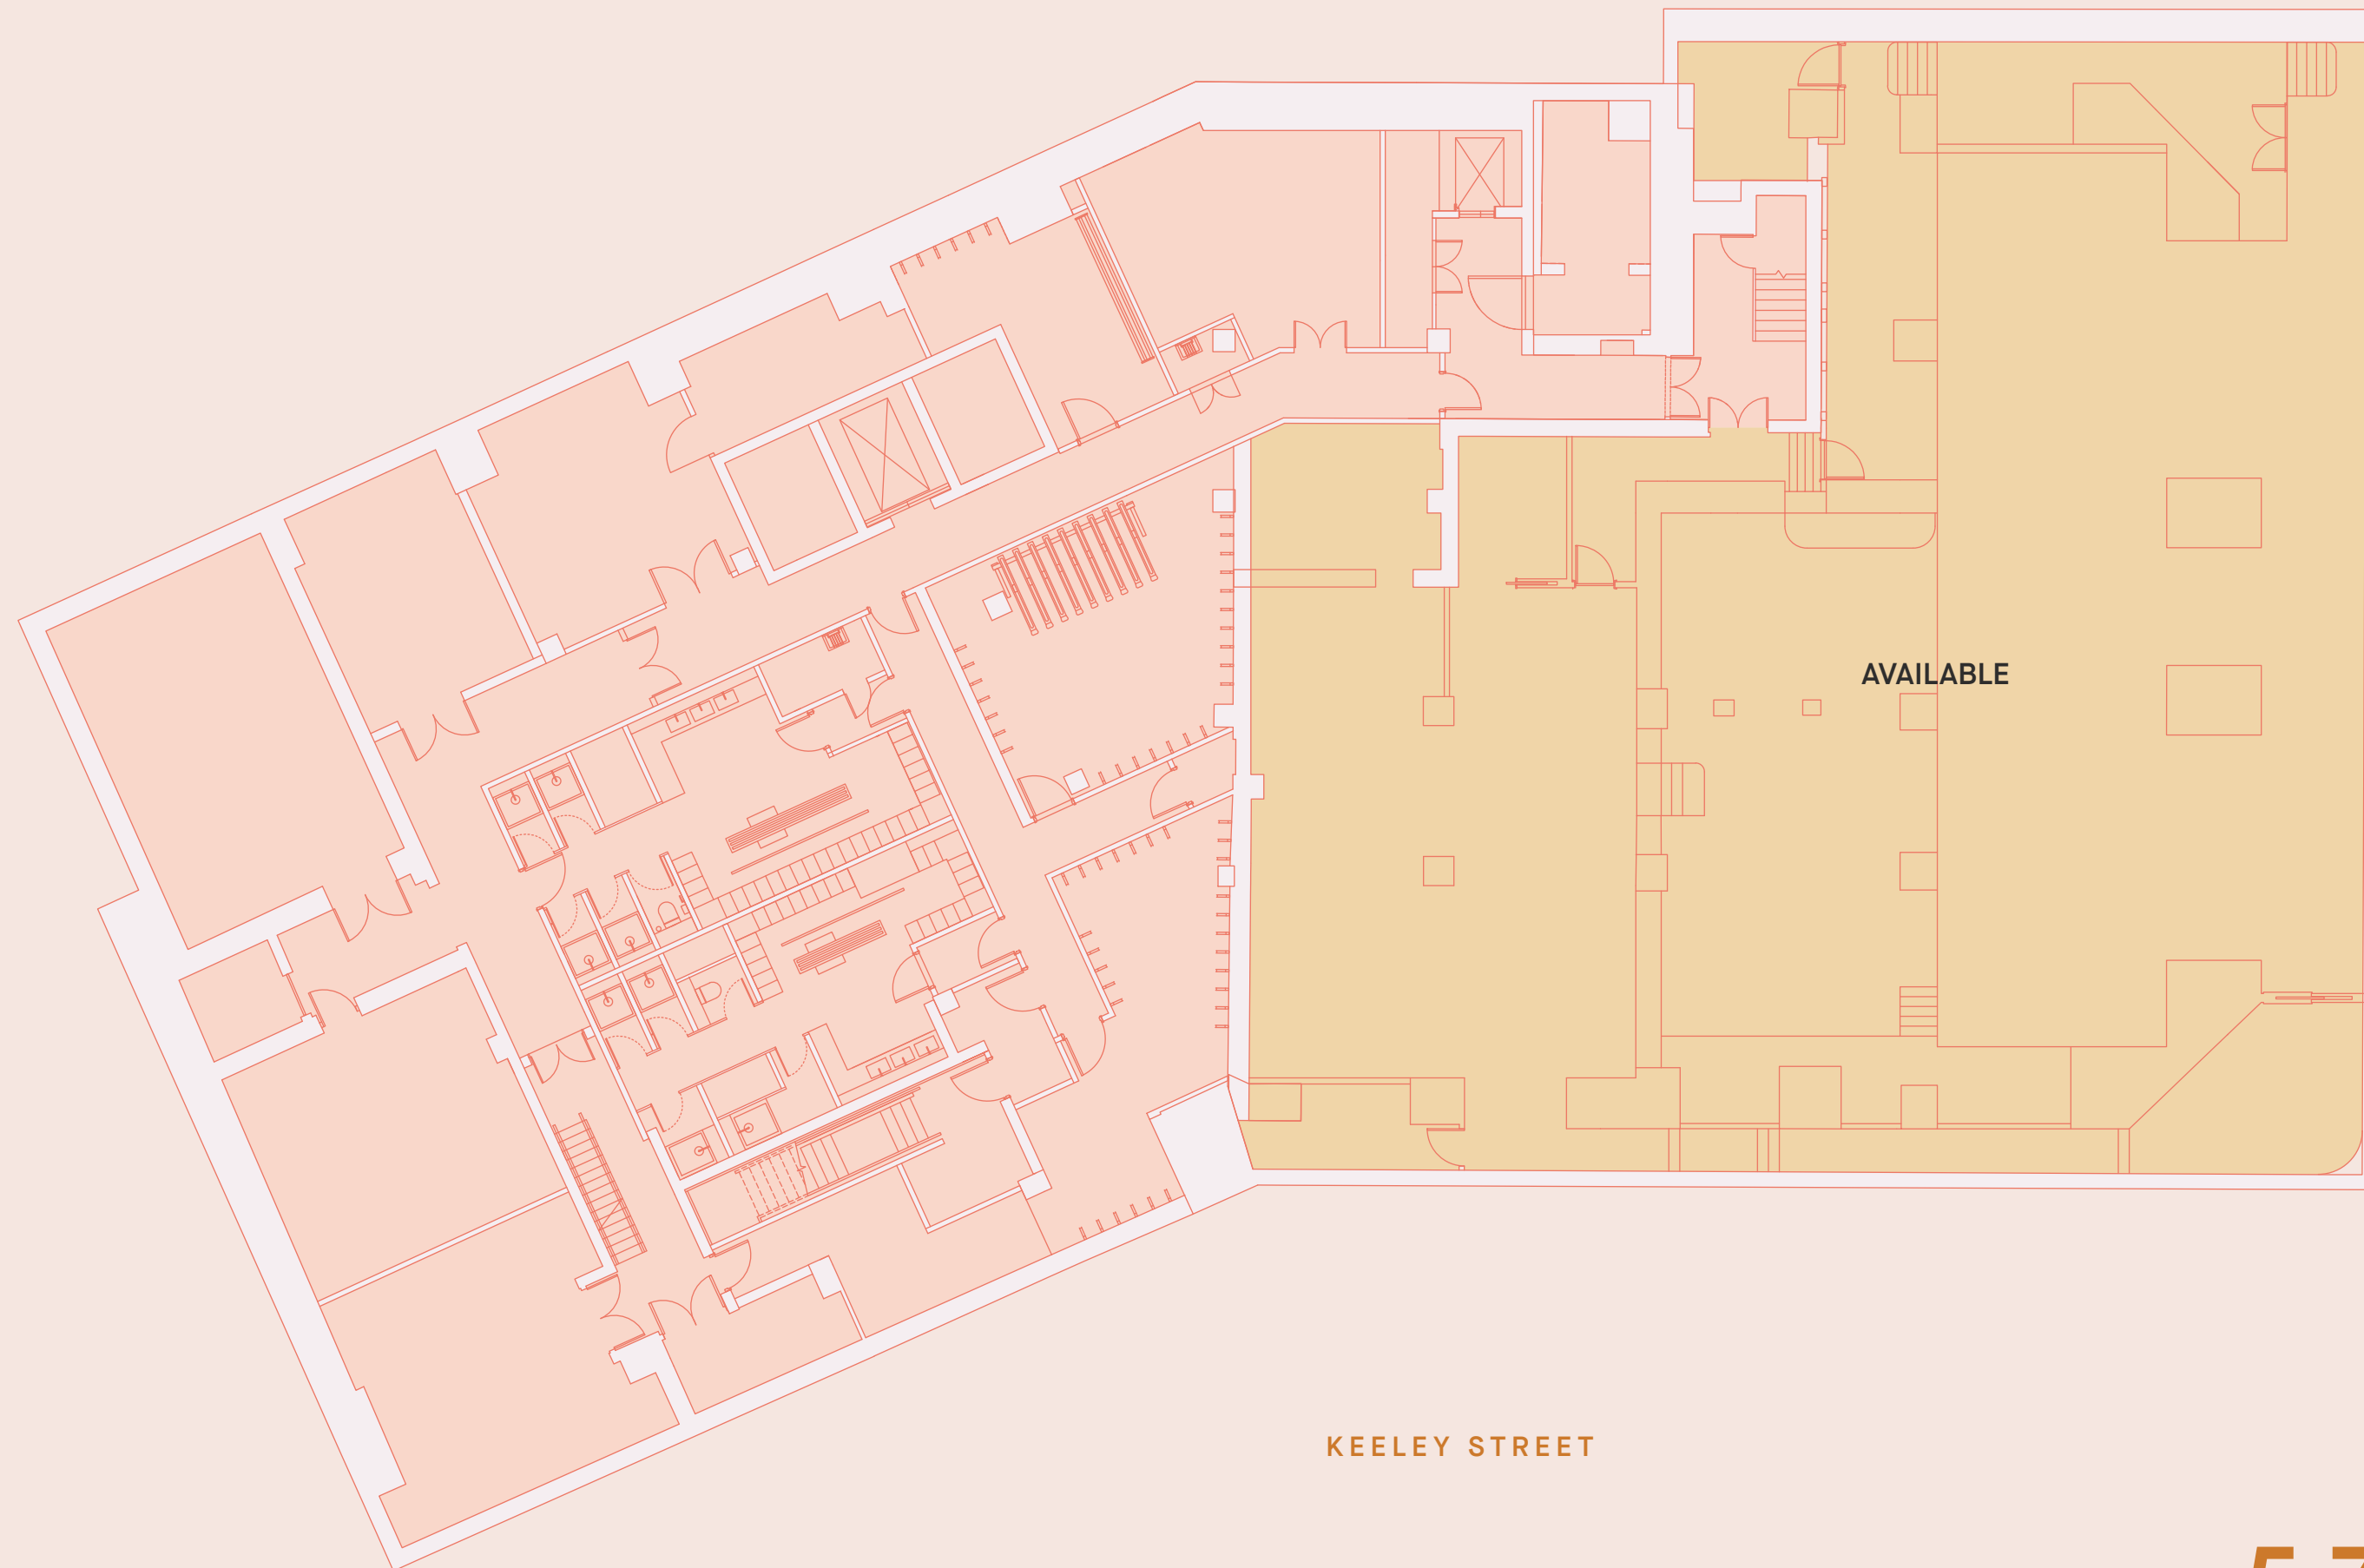

Plans not to scale. For indicative purpose only.

5,748 sq ft
534 sq m

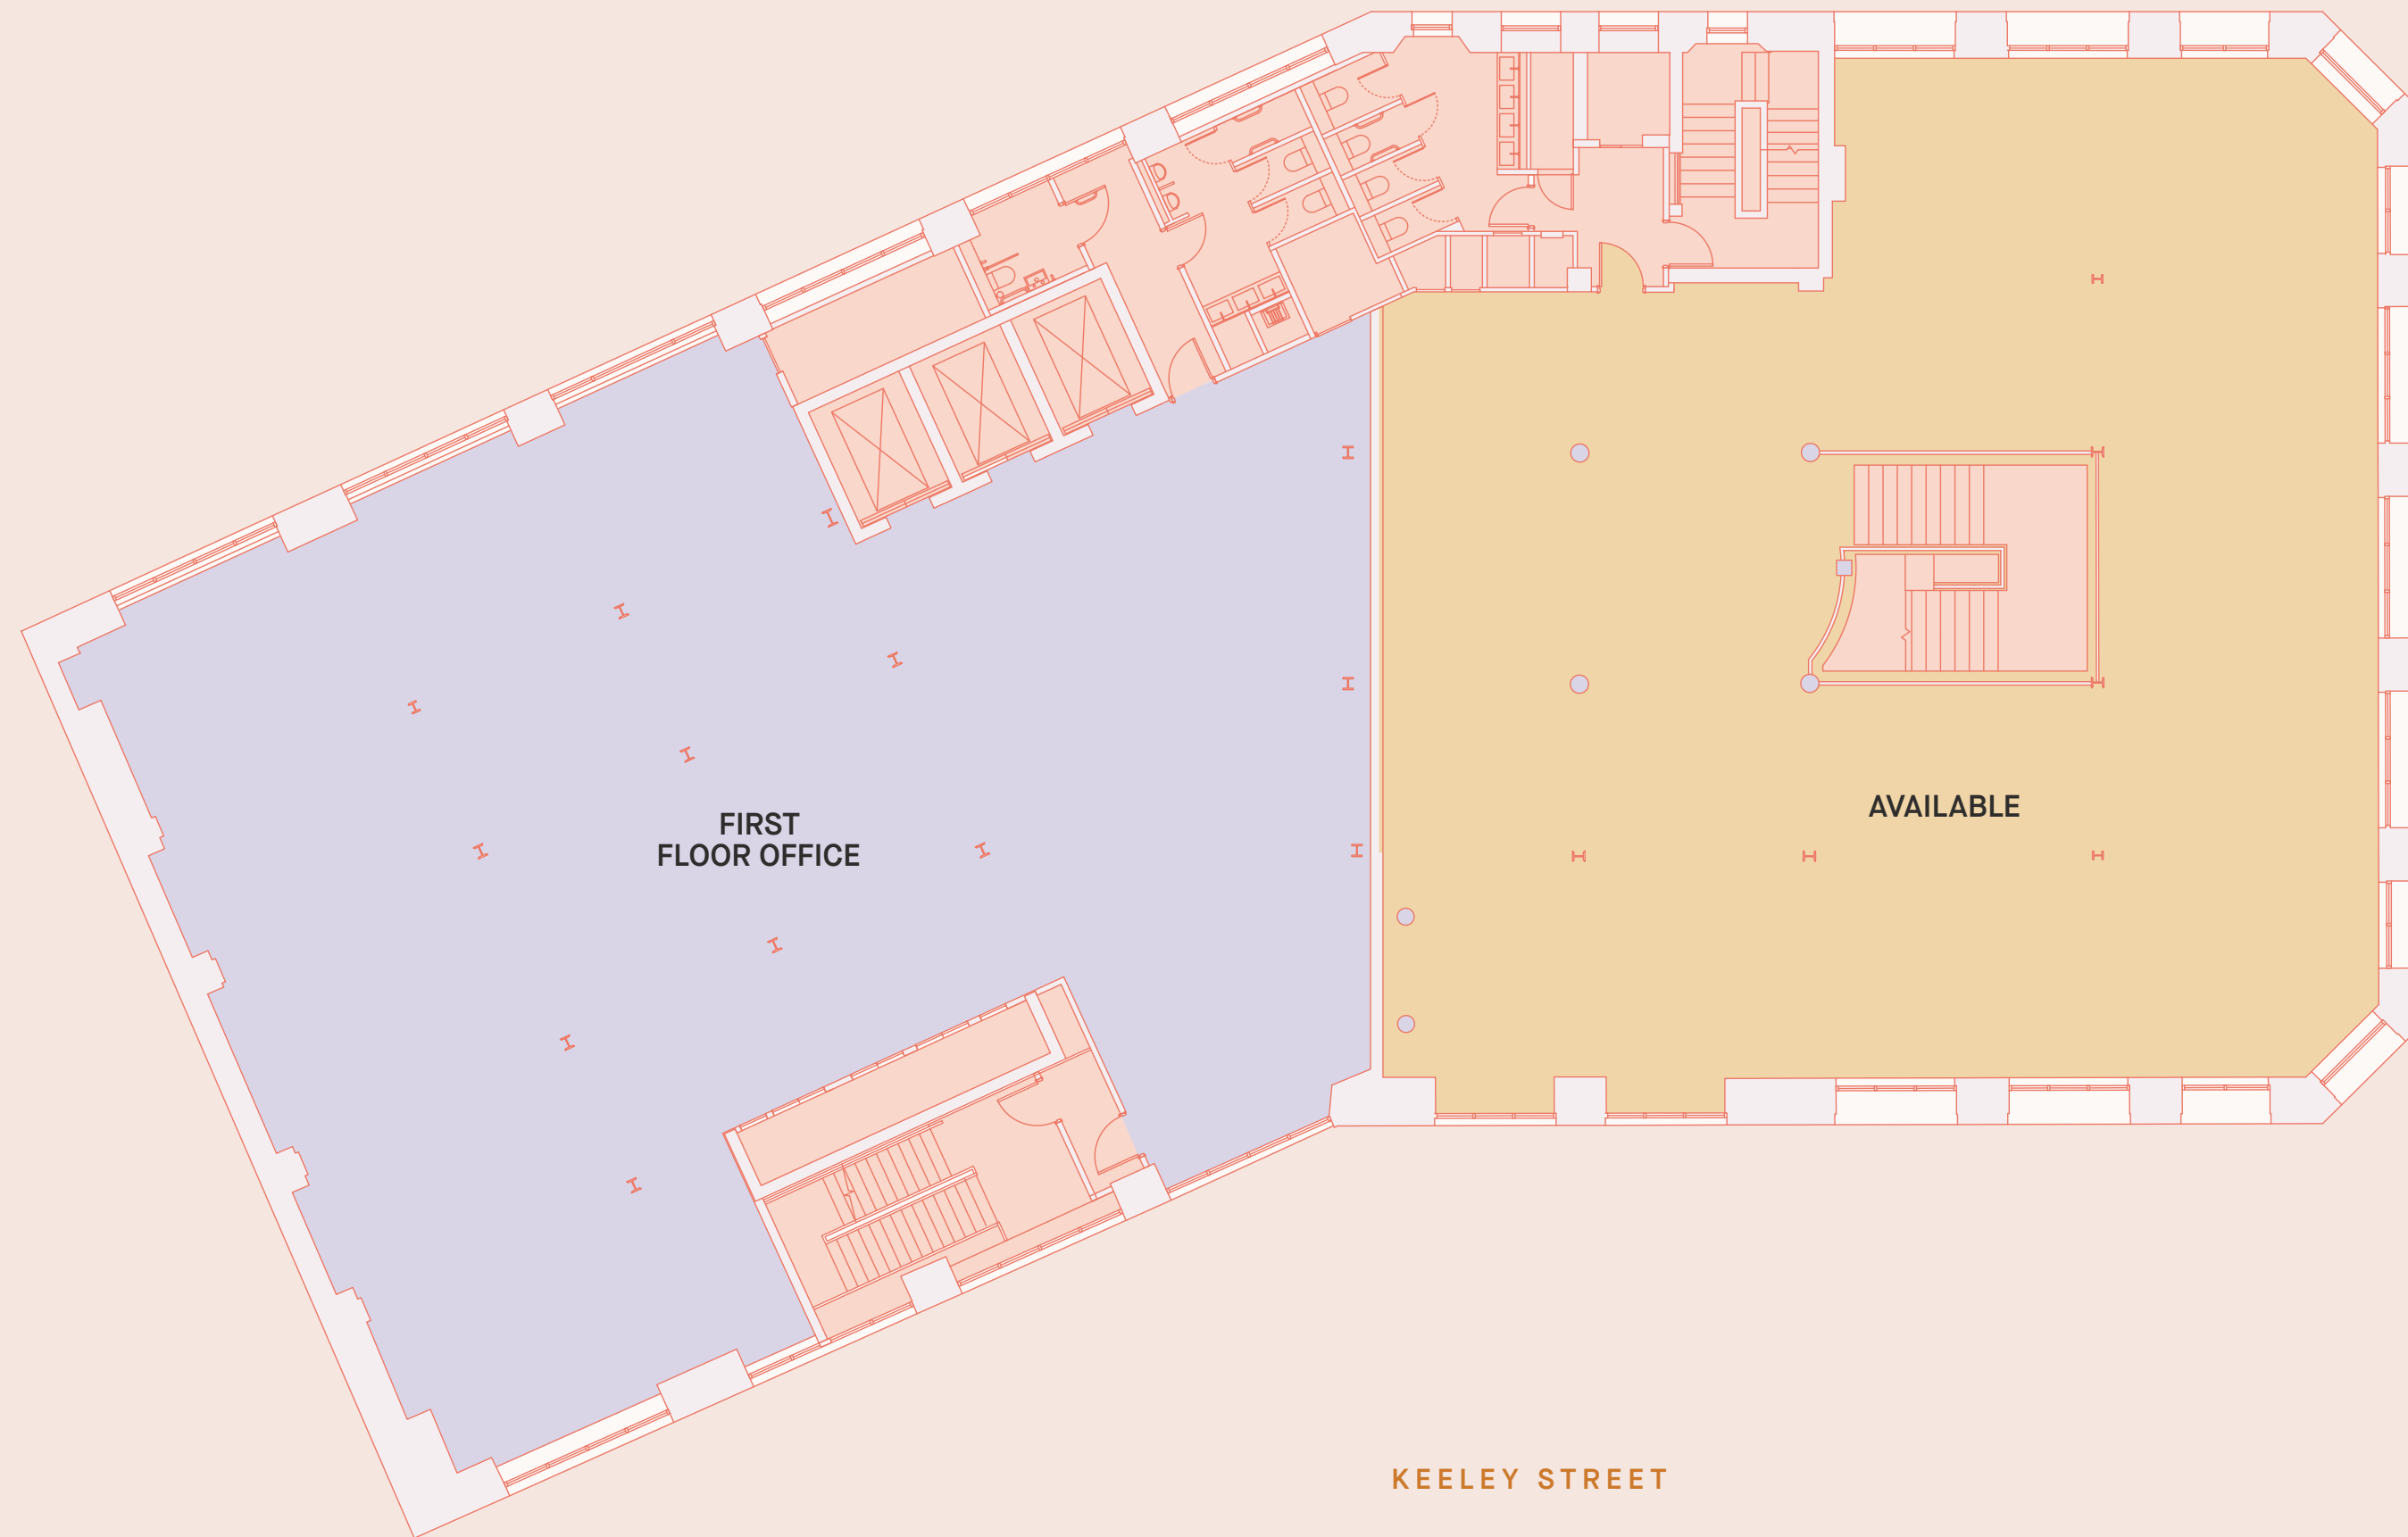

KINGSWAY

KEELEY STREET



Plans not to scale. For indicative purpose only.

4,190 sq ft
389 SQ M



THEKODAK.COM

65KINGSWAY

BRUCE
GILLINGHAM
POLLARD

LDNWC2

65KINGSWAY

Evie North
evie@brucegillinghampollard.com
+44 (0)7595 349 057

LDNWC2

65KINGSWAY

Clearbell

LDNWC2

65KINGSWAY

Stewart Forsyth
stewart@clearbell.com
+44 (0)7780 498 241

Development Director

LDNWC2

65KINGSWAY

LDN

Clearbell

Clearbell is a privately-owned real estate fund management and advisory business known for thinking around, over and through challenges to find the best solutions. We invest in and advise on a diverse range of real estate projects across the UK.

MISREPRESENTATION
Bruce Gillingham Pollard and Clearbell for themselves and for the lessors of this property whose agents they are give notice that: (1) the particulars are set out as a general outline only for the guidance of intending lessees, and do not constitute, nor constitute part of, an offer or contract; (2) all descriptions, dimensions, references to condition and necessary permissions for use and occupation, and other details are given in good faith and are believed to be correct, but any intending tenants should not rely on them as statements or representations of fact but satisfy themselves by inspection or otherwise as to the correctness of each of them; (3) no person in the employment of Bruce Gillingham Pollard and Clearbell has any authority to make or give representation or warranty whatever in relation to this property. September 2021. S013354

Siren | +44 (0)20 7478 8300 | sirendesign.co.uk